


BOREHOLE LOG

PROJECT NAME: Tagish Firehall Well Installation
 LOCATION: Tagish, Yukon
 CLIENT: Government of Yukon, Department of Community Services
 DRILL TYPE: Air Rotary Drill
 DRILL DATE: August 27 - 29, 2013

BOREHOLE NO.: TFWH-02
 PROJECT NO.: W23103090-01
 UTM (NAD83, Zone 8): 6681112 N;
 538649 E

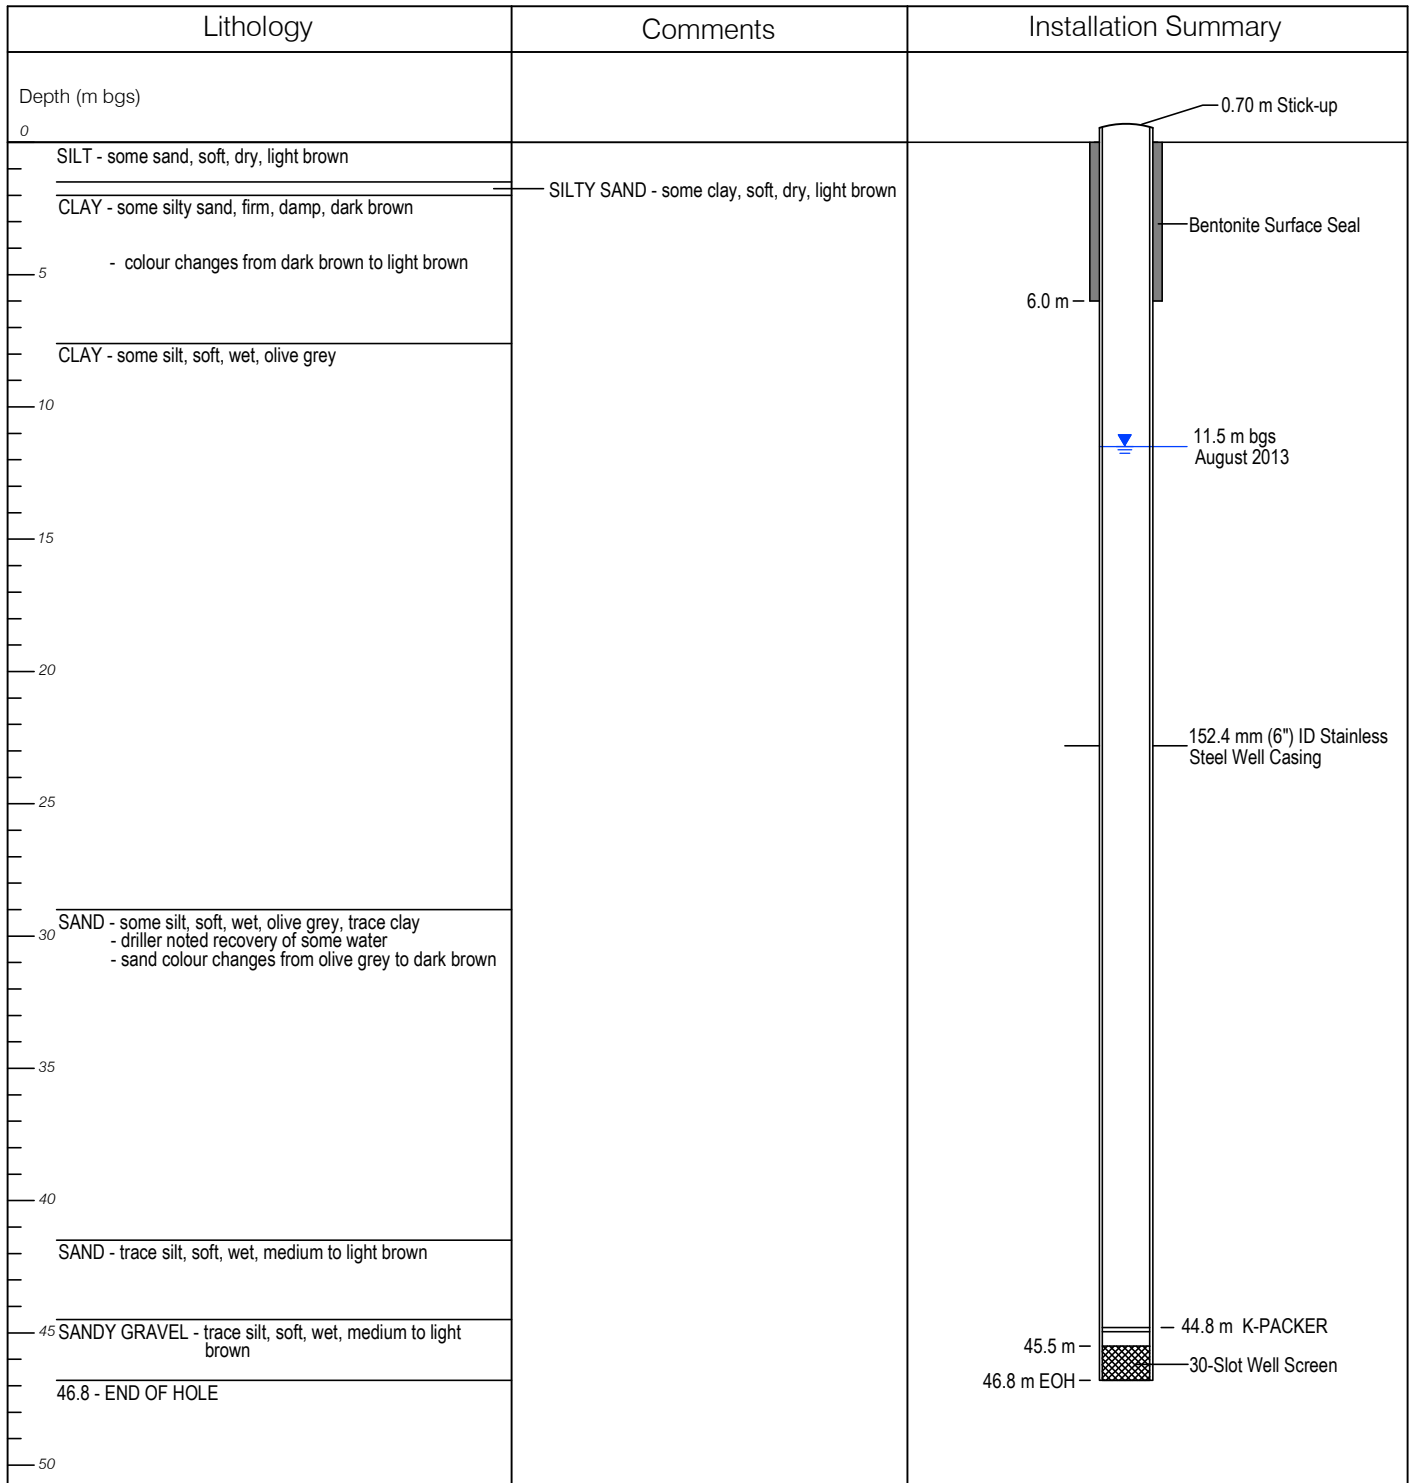

Q:\Whitehorse\Drawings\Tagish\W23103090 Tagish Well Upgrades\W23103090 Fig.3_R0.dwg [FIGURE 3] September 16, 2013 - 8:41:10 am (BY: BUCHAN, CAMERON)



TAGISH COMMUNITY FIRE HALL - WELL COMPLETION REPORT AND WELLHEAD UPGRADES - TAGISH, YT

TFWH-02 WELL LOG



PROJECT NO. W23103090-01	DWN CB	CKD RD	REV 0
OFFICE EBA-WHSE	DATE September 2, 2013		

Figure 3