
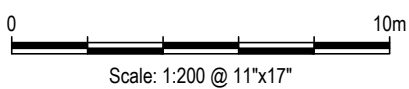


# BOREHOLE LOG

PROJECT NAME: Tagish Firehall Well Completion  
 LOCATION: Tagish, Yukon  
 DATE DRILLED: September 26 - September 30, 2016  
 DRILL TYPE: Casing Advance with Tricone Bit  
 DRILLER: Cathway Water Resources

BOREHOLE NO.: TFHW-03  
 PROJECT NO.: WTR.GWTR03080-01  
 GROUND ELEV.: 668.8 masl (GPS)  
 NTS (NAD-83): 6681095.3 N ; 538660.0 E, Zone 8

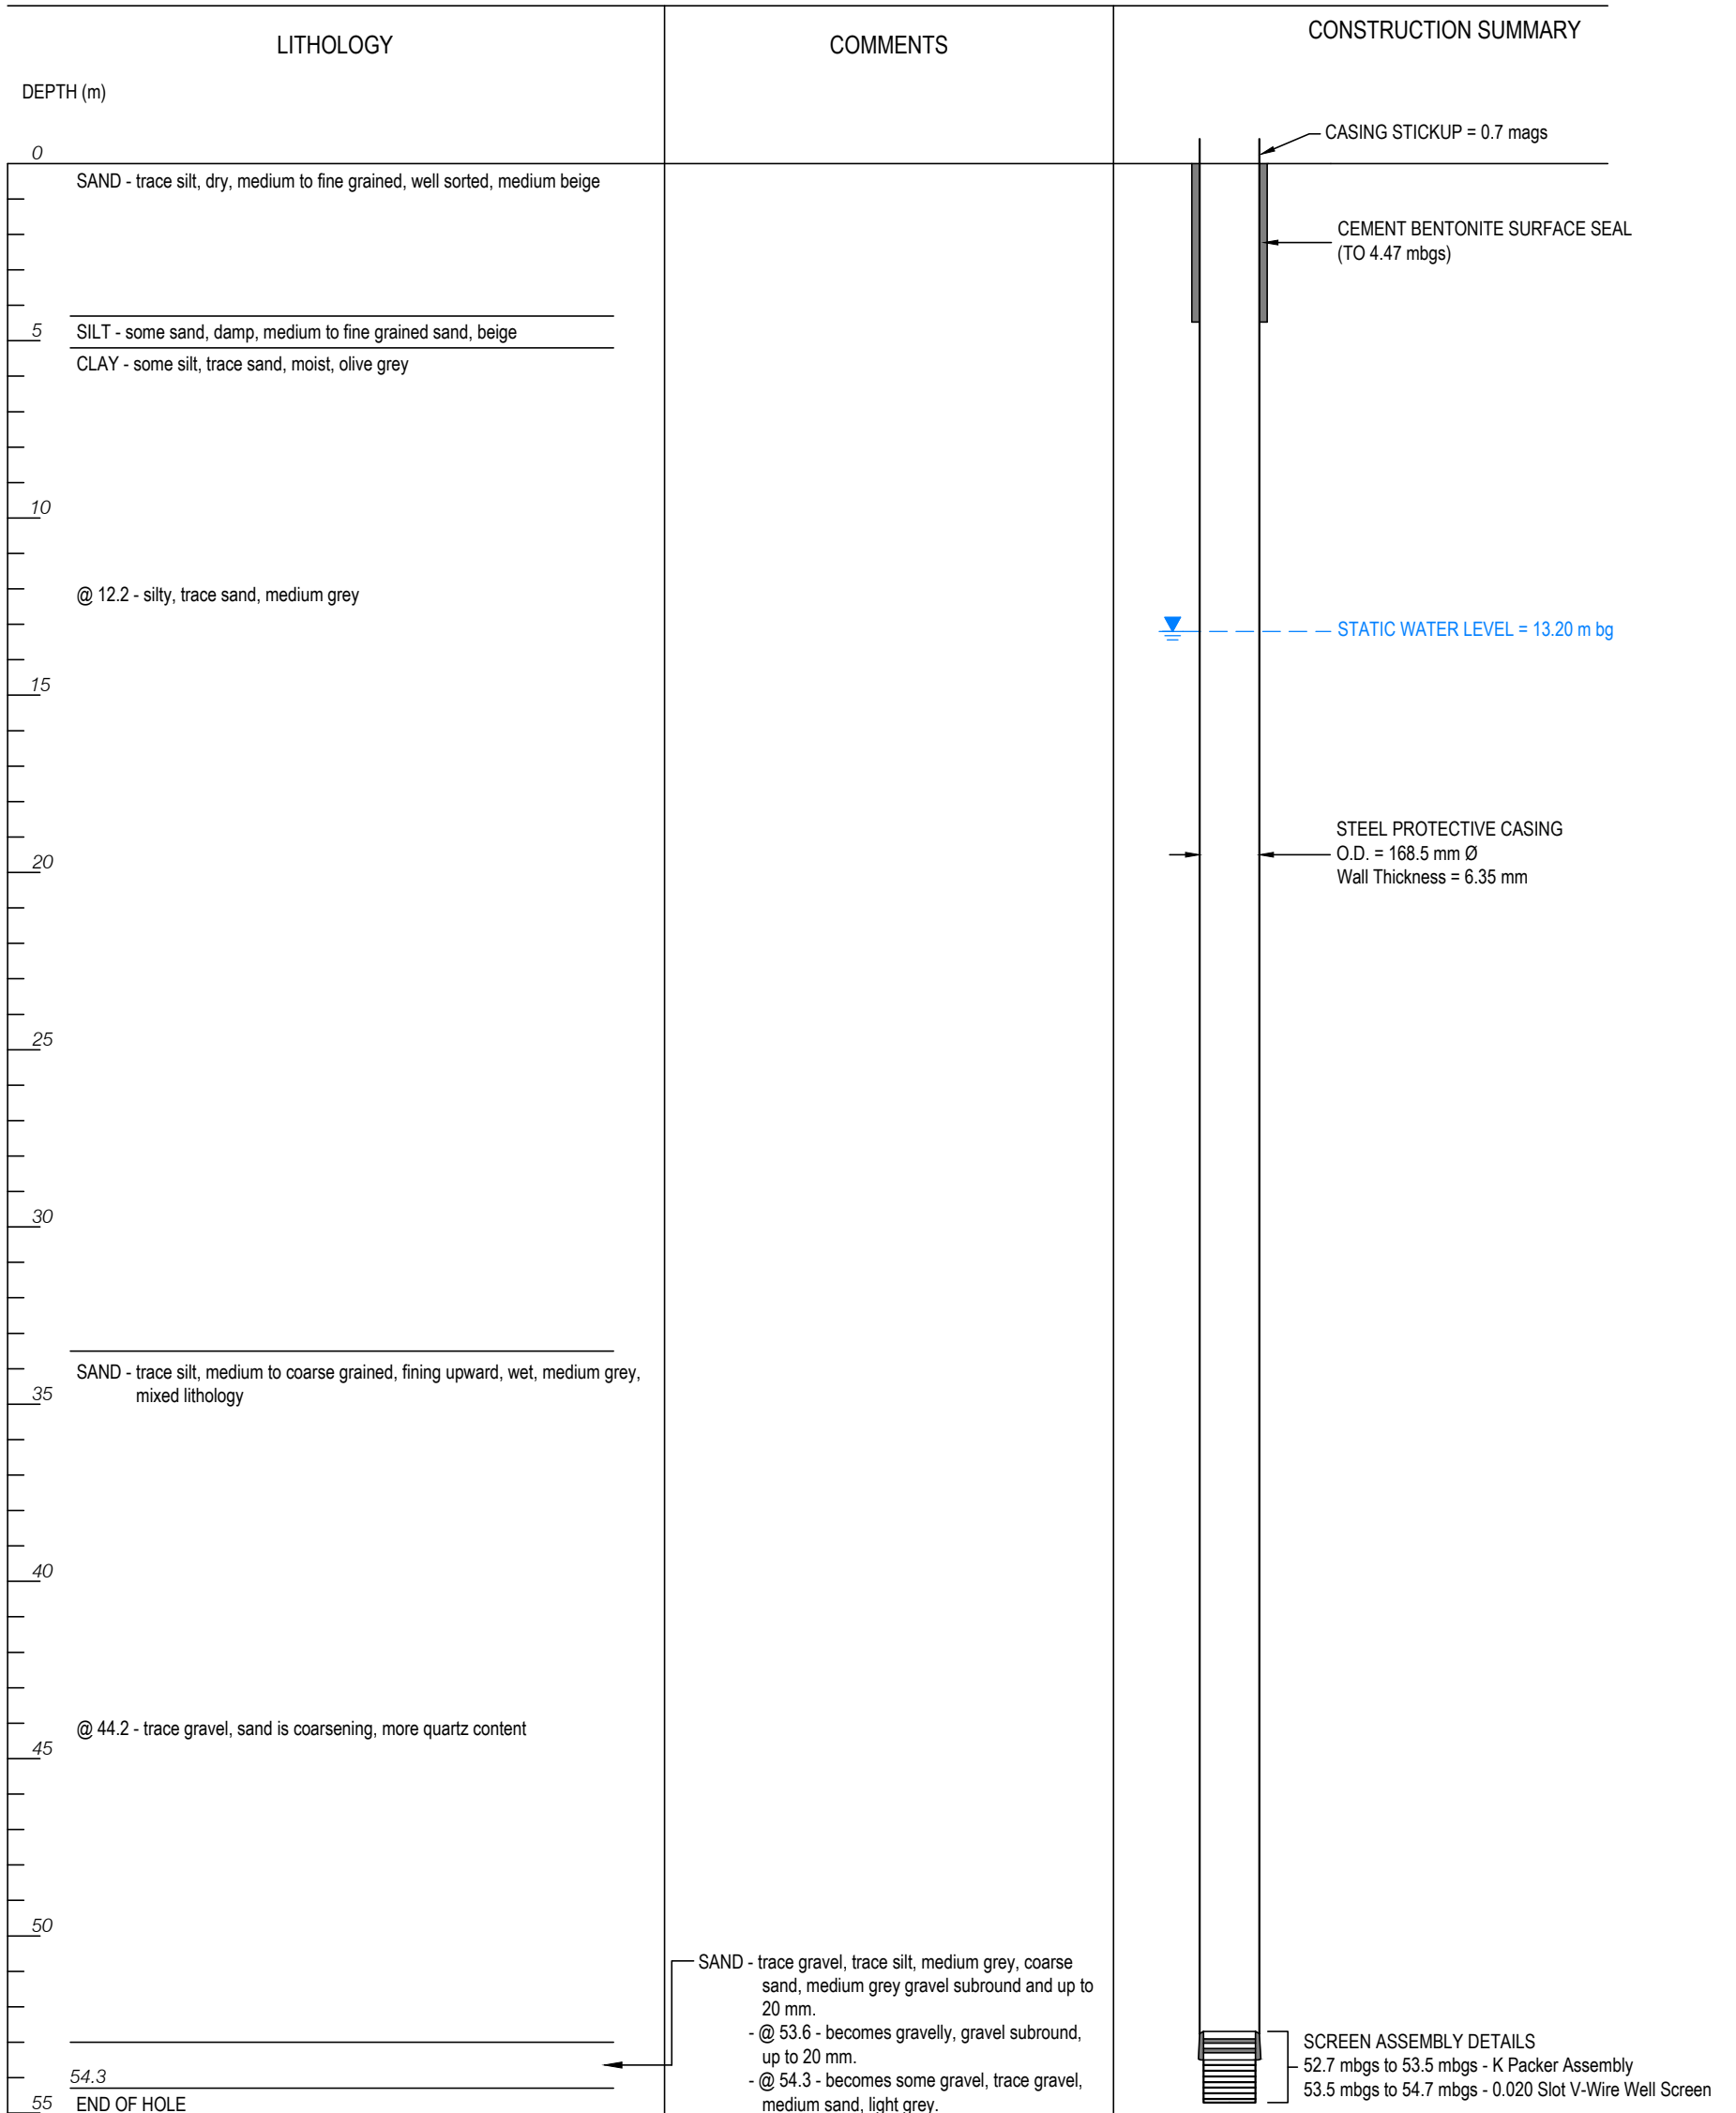

CLIENT  
**Yukon**  
 Government  
 Infrastructure Development Branch



**WELL COMPLETION REPORT  
 FOR TAGISH FIREHALL WELL TFHW-03**

**WELL LOG AND LITHOLOGY  
 TFHW-03**

PROJECT NO. WTR.GWTR03066-01	DWN CB	CKD SKS	REV 0
OFFICE EBA-WHSE	DATE November 21, 2016		

**Figure 2**