


HYDROGEOLOGIC LOG

BOREHOLE NO.

WELL 3964/3121-B

PURPOSE OF HOLE: Water Supply Well
 DRILLING METHOD: Dual Air Rotary
 START DRILLING: Sept 16, 2007
 SCREEN INTERVAL: 58.3 m - 59.5 m
 CONTRACTOR: Double 'D' Drilling Ltd.

CASING STICK UP (m): 1.0 m above grd.
 DEPTH TO STATIC (m): 14.7 m below grd.
 DEPTH TO SCREEN TOP (m): 58.3 m

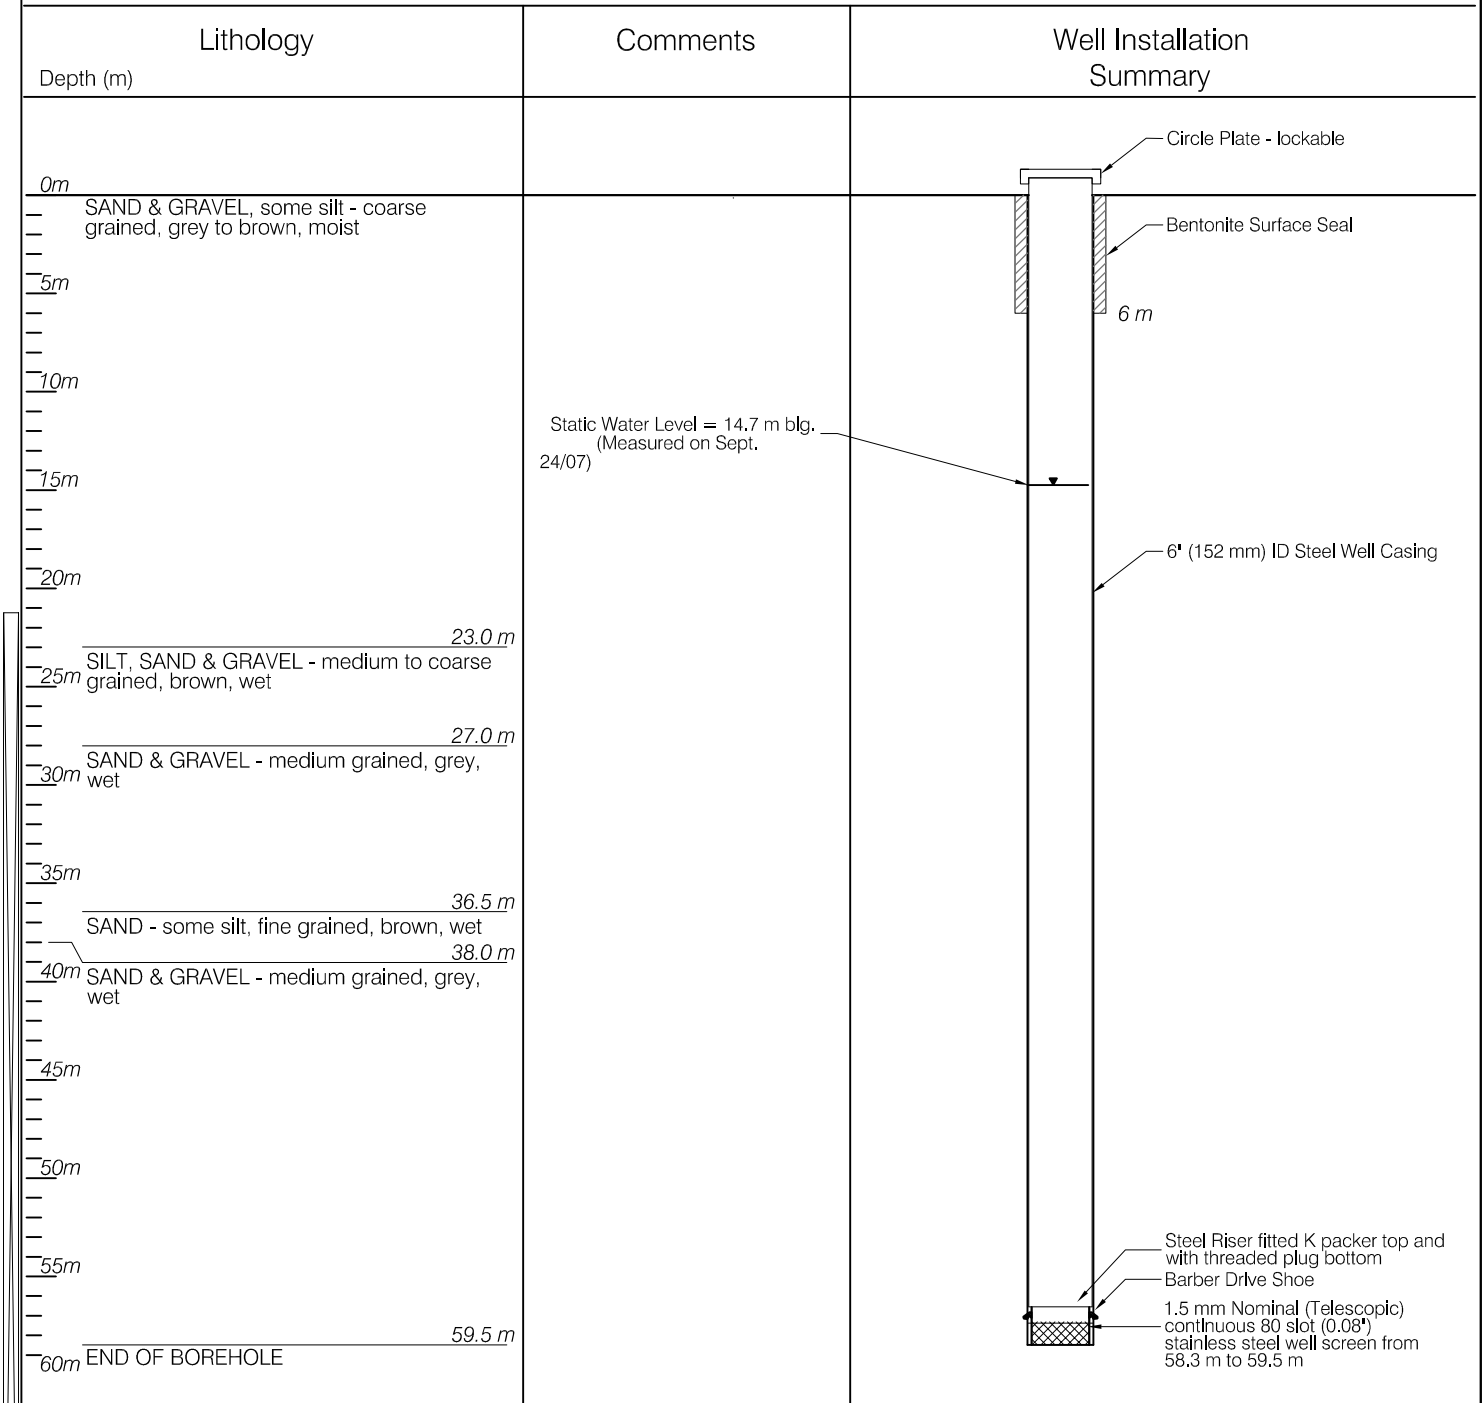

CLIENT

Water Well Completion Report
Health and Visitor Centre Wells 3964 & 3121
Beaver Creek, YT

SITE PLAN AND WELL LOCATIONS

EBA Engineering Consultants Ltd.

PROJECT NO. W23101031	DWN JSB	CKD TAK/RMM	REV 0
OFFICE EBA-WHSE	DATE October 31, 2007		

Figure 3