


HYDROGEOLOGIC LOG

PURPOSE OF HOLE: Water Supply Well
 DRILLING METHOD: Air Rotary
 DRILLING DATE: 2007/08/28
 SCREEN INTERVAL: 33.2 - 34.4 m
 CONTRACTOR: Double D Drilling Ltd.

BOREHOLE NO.

WELL 2b

CASING STICK UP: 1.0 m above grd.
 DEPTH TO STATIC: 13.75 m below grd.
 DEPTH TO SCREEN (m): 33.2 m

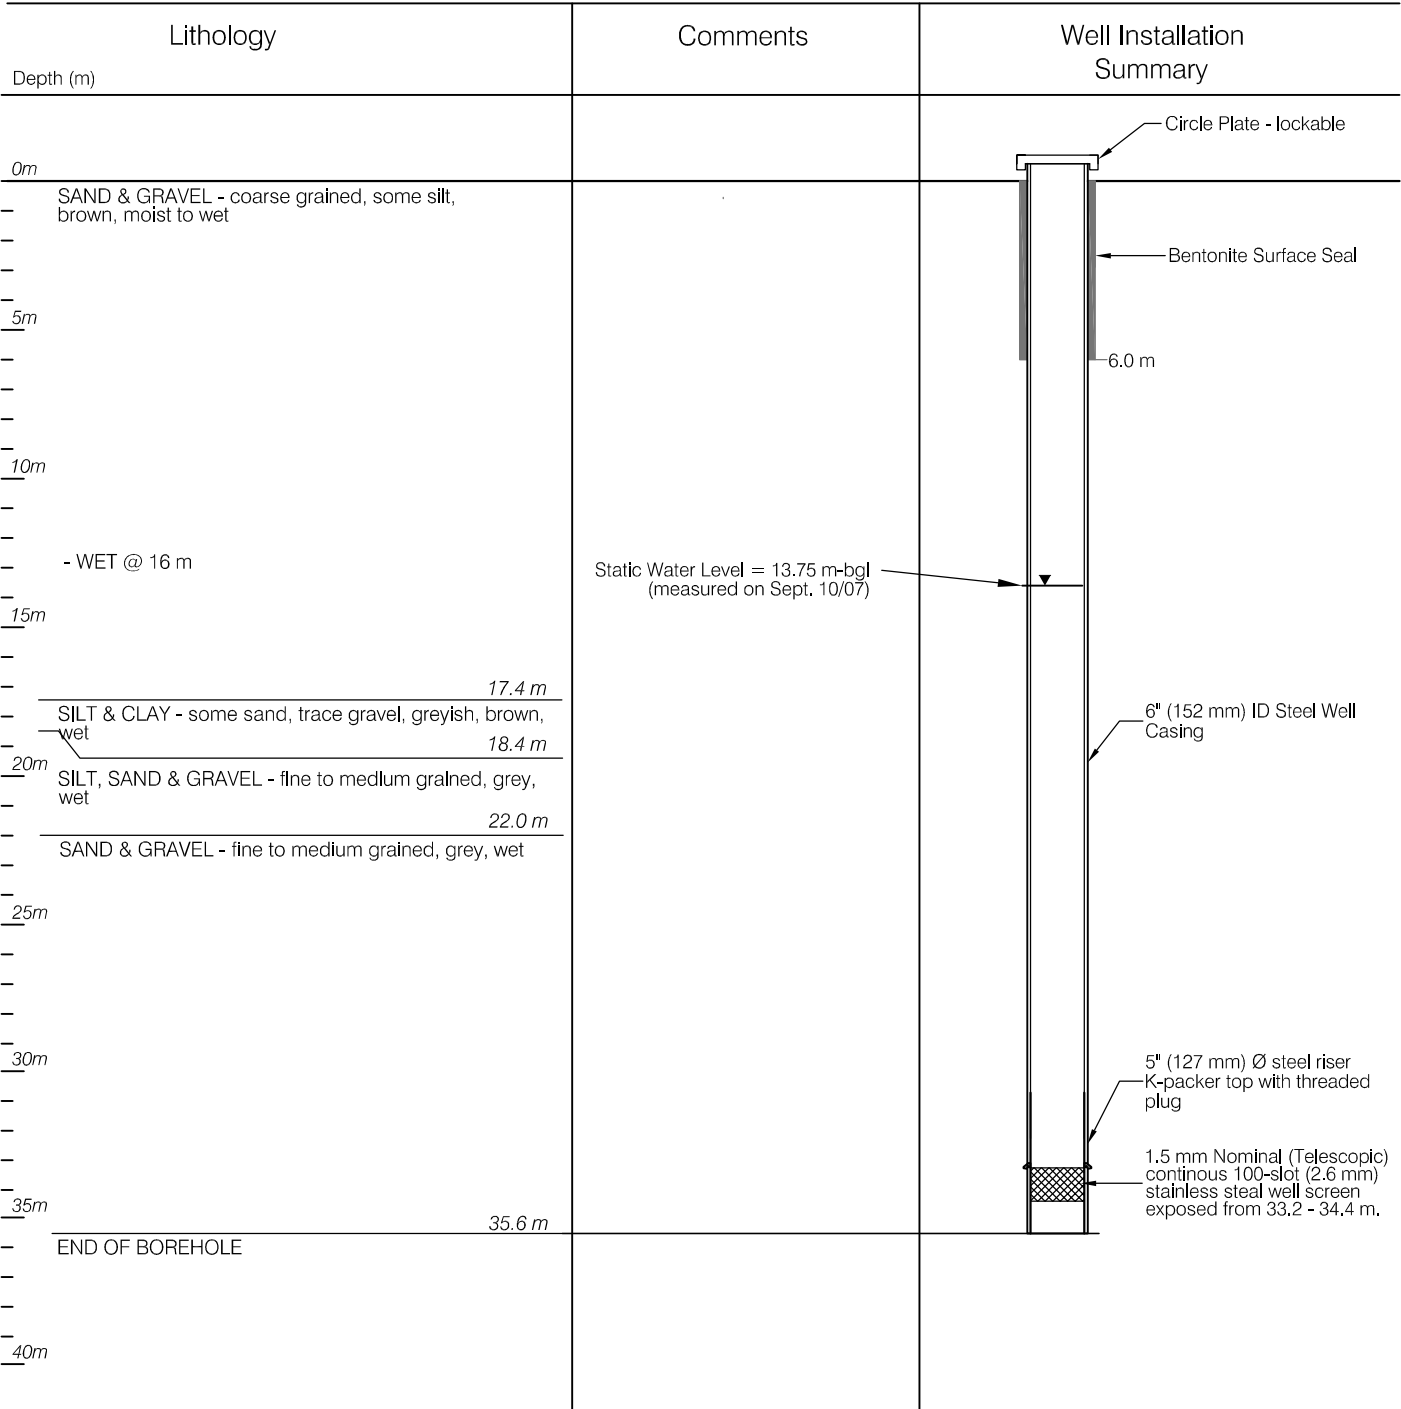

C:\Whitehorse\Datat02\Drawings\Beaver Creek\W23101077.2 Water Well Completion Report\W23101077.2 Figure 4.dwg [WELL: 1b] May 15, 2008 - 2:41pm kmcmzyk

CLIENT
WHITE RIVER FIRST NATION

Water Well Completion Report for Water Wells 1b and 2b for WRFN Water Supply System Beaver Creek, YT.

WELL LOG FOR WELL 2b

EBA Engineering Consultants Ltd. 	PROJECT NO. W23101077,2	DWN JSB	CKD TAK/RMM	REV 0	Figure 4
	OFFICE EBA-WHSE	DATE November 30, 2007			