


HYDROGEOLOGIC LOG

PURPOSE OF HOLE: Water Supply Well
 DRILLING METHOD: Air Rotary
 DRILLING DATE: 2008/10/01
 SCREEN INSTALLED: 27.9 - 29.1 m
 CONTRACTOR: Double D Drilling Ltd.

BOREHOLE NO.

WELL 2607

CASING STICK UP: 1.0 m above grd.
 DEPTH TO STATIC: 8.2 m bgs
 DEPTH TO SCREEN (m): 27.9 m bgs

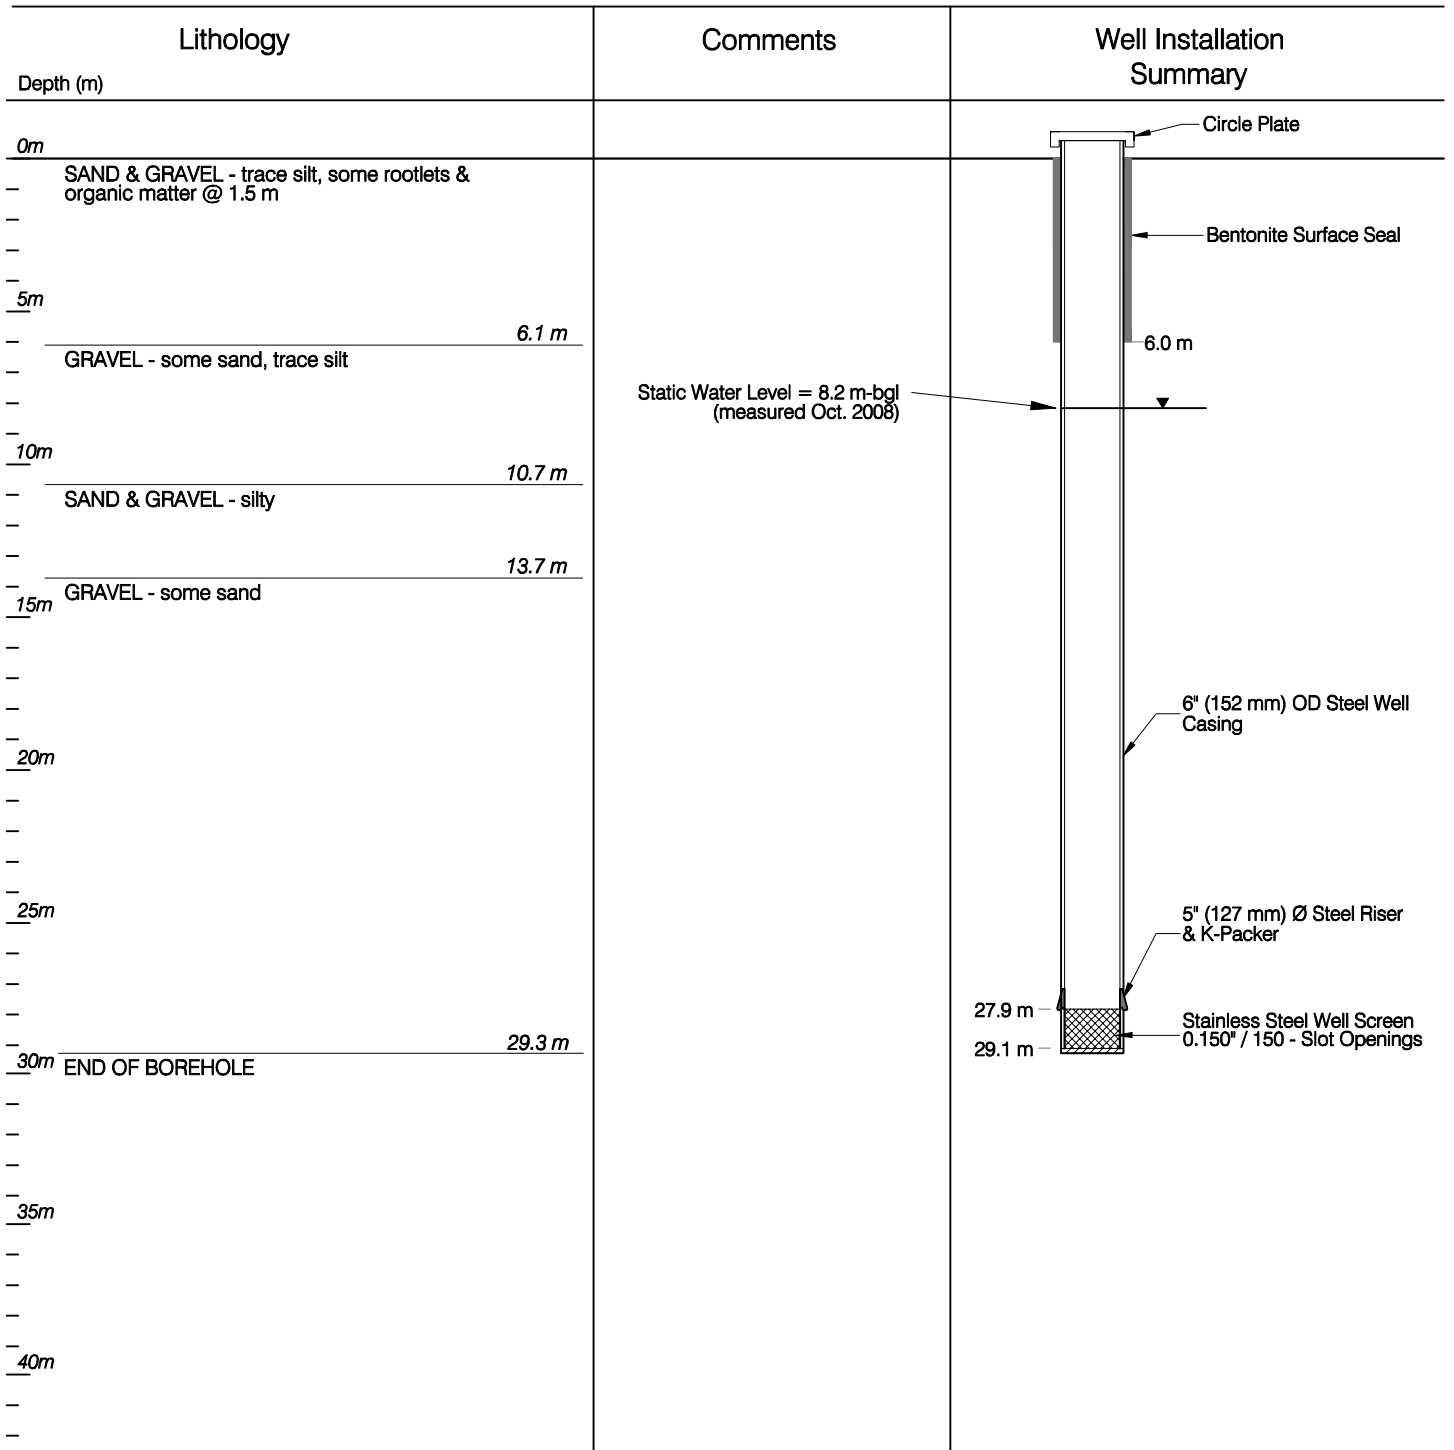

C:\Whitehorse\Data\0201\Drawings\Dempster Hwy\W23101173.001 Tomstone VRC\W23101173 Figure 3.dwg [WELL TVC - 1] February 05, 2009 - 4:22pm kcmczyk

CLIENT



**TOMBSTONE VRC- WELL COMPLETION
 KM 71 DEMPSTER HIGHWAY, YUKON**

WELL LOG FOR WELL 2607



PROJECT NO. W23101173.001	DWN KJT	CKD SK	REV 0
OFFICE EBA-WHSE	DATE January 2009		

Figure 3