


BOREHOLE LOG

PROJECT NAME: Deep Creek Test Well Installation
 LOCATION: Deep Creek, Yukon
 CLIENT: Government of Yukon - Department of Community Services
 DRILL TYPE: Dual Air Rotary
 DRILL DATE: August 23 - 25, 2012

PROJECT NO.: W23101599
 UTM (NAD83, Zone 8): 6770798 N;
 488393 E

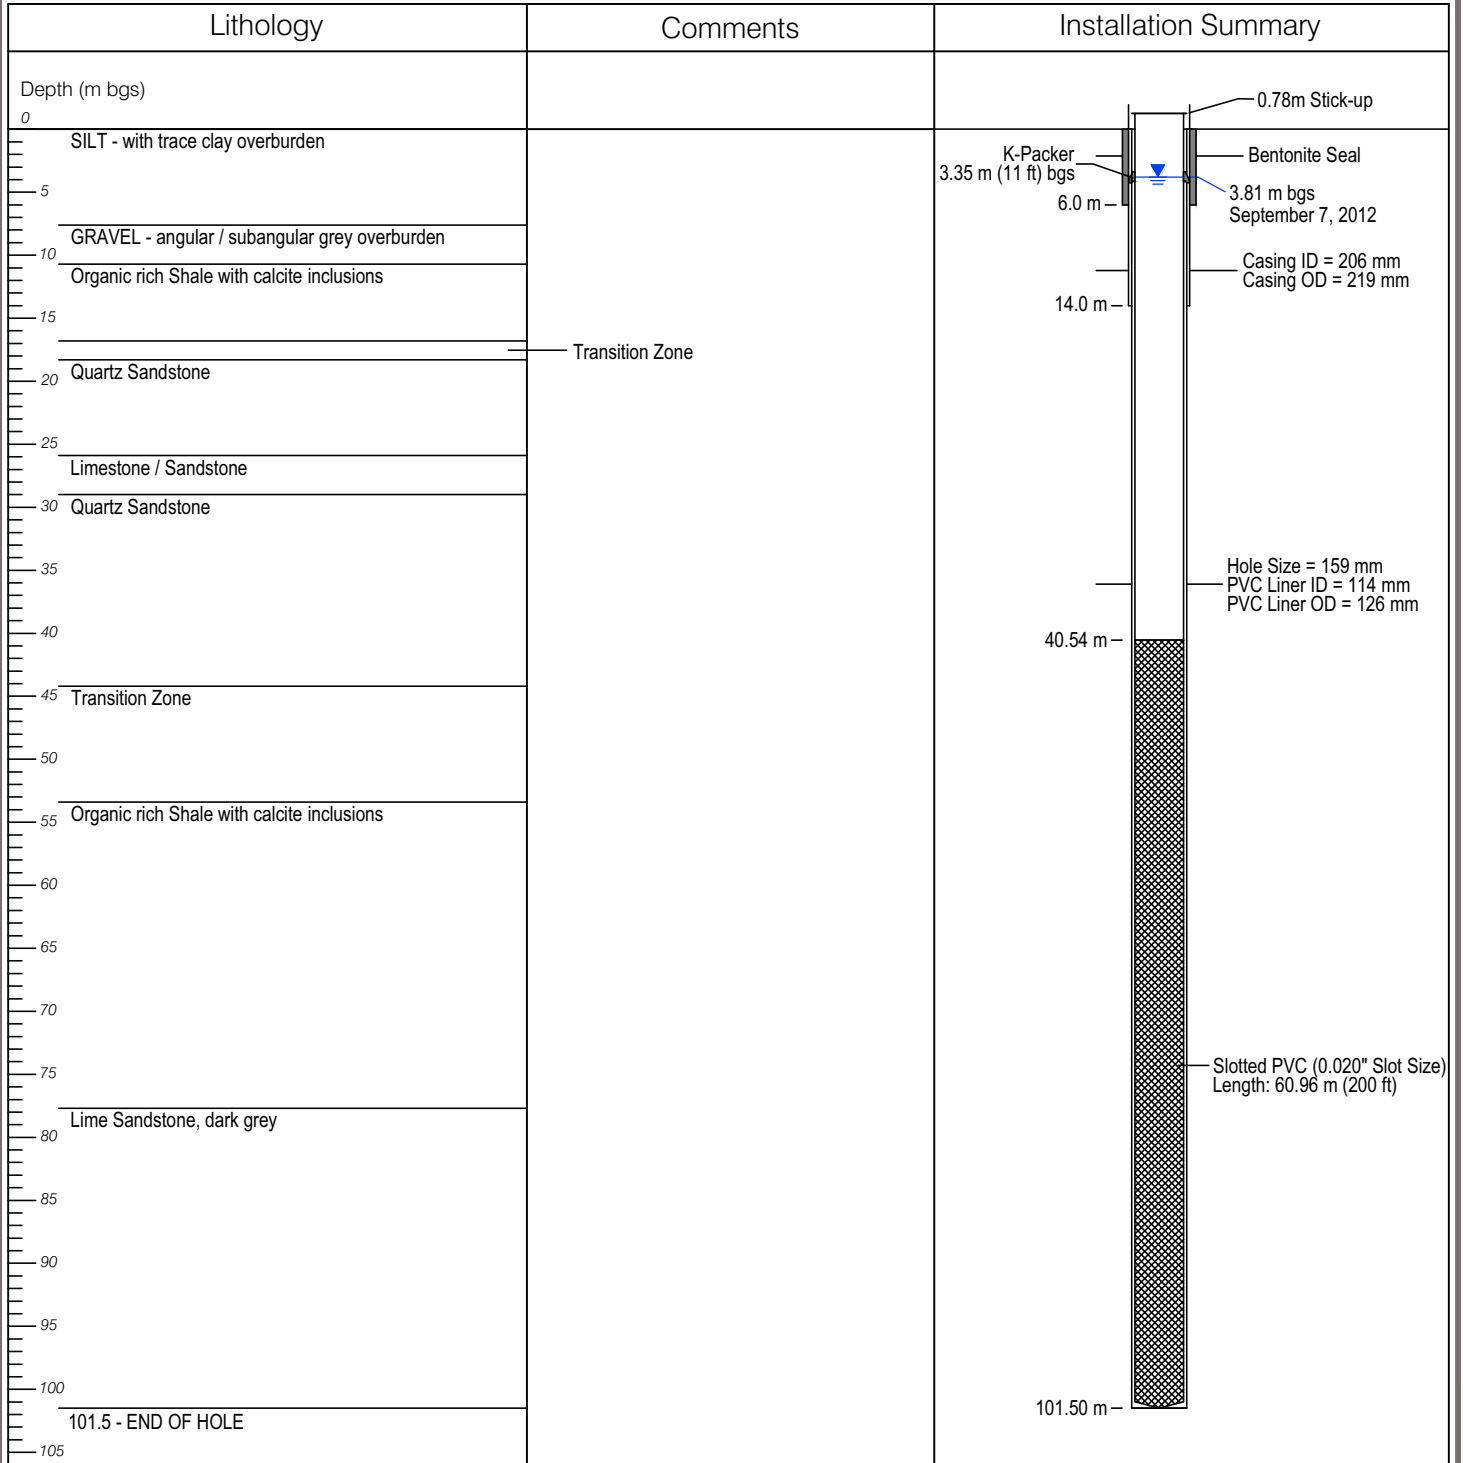

Q:\Whitehorse\Drawings\Drawings\Deep Creek\W23101599 Specifications for Well Construction and Testing\Report #2\Deep Creek\W23101599 Fig. 2_R0.dwg [FIGURE 2] November 22, 2012 - 4:59:56 pm (BY: BUCHAN, CAMERON)

CLIENT

DEEP CREEK TEST WELL

WELL LOG FOR DC-1

| | | | |
|--------------------------|--------------------------|------------|----------|
| PROJECT NO. W23101599 | DWN CB | CKD KRR | REV 0 |
| OFFICE EBA-WHSE | DATE November 2, 2012 | | |

Figure 2

